


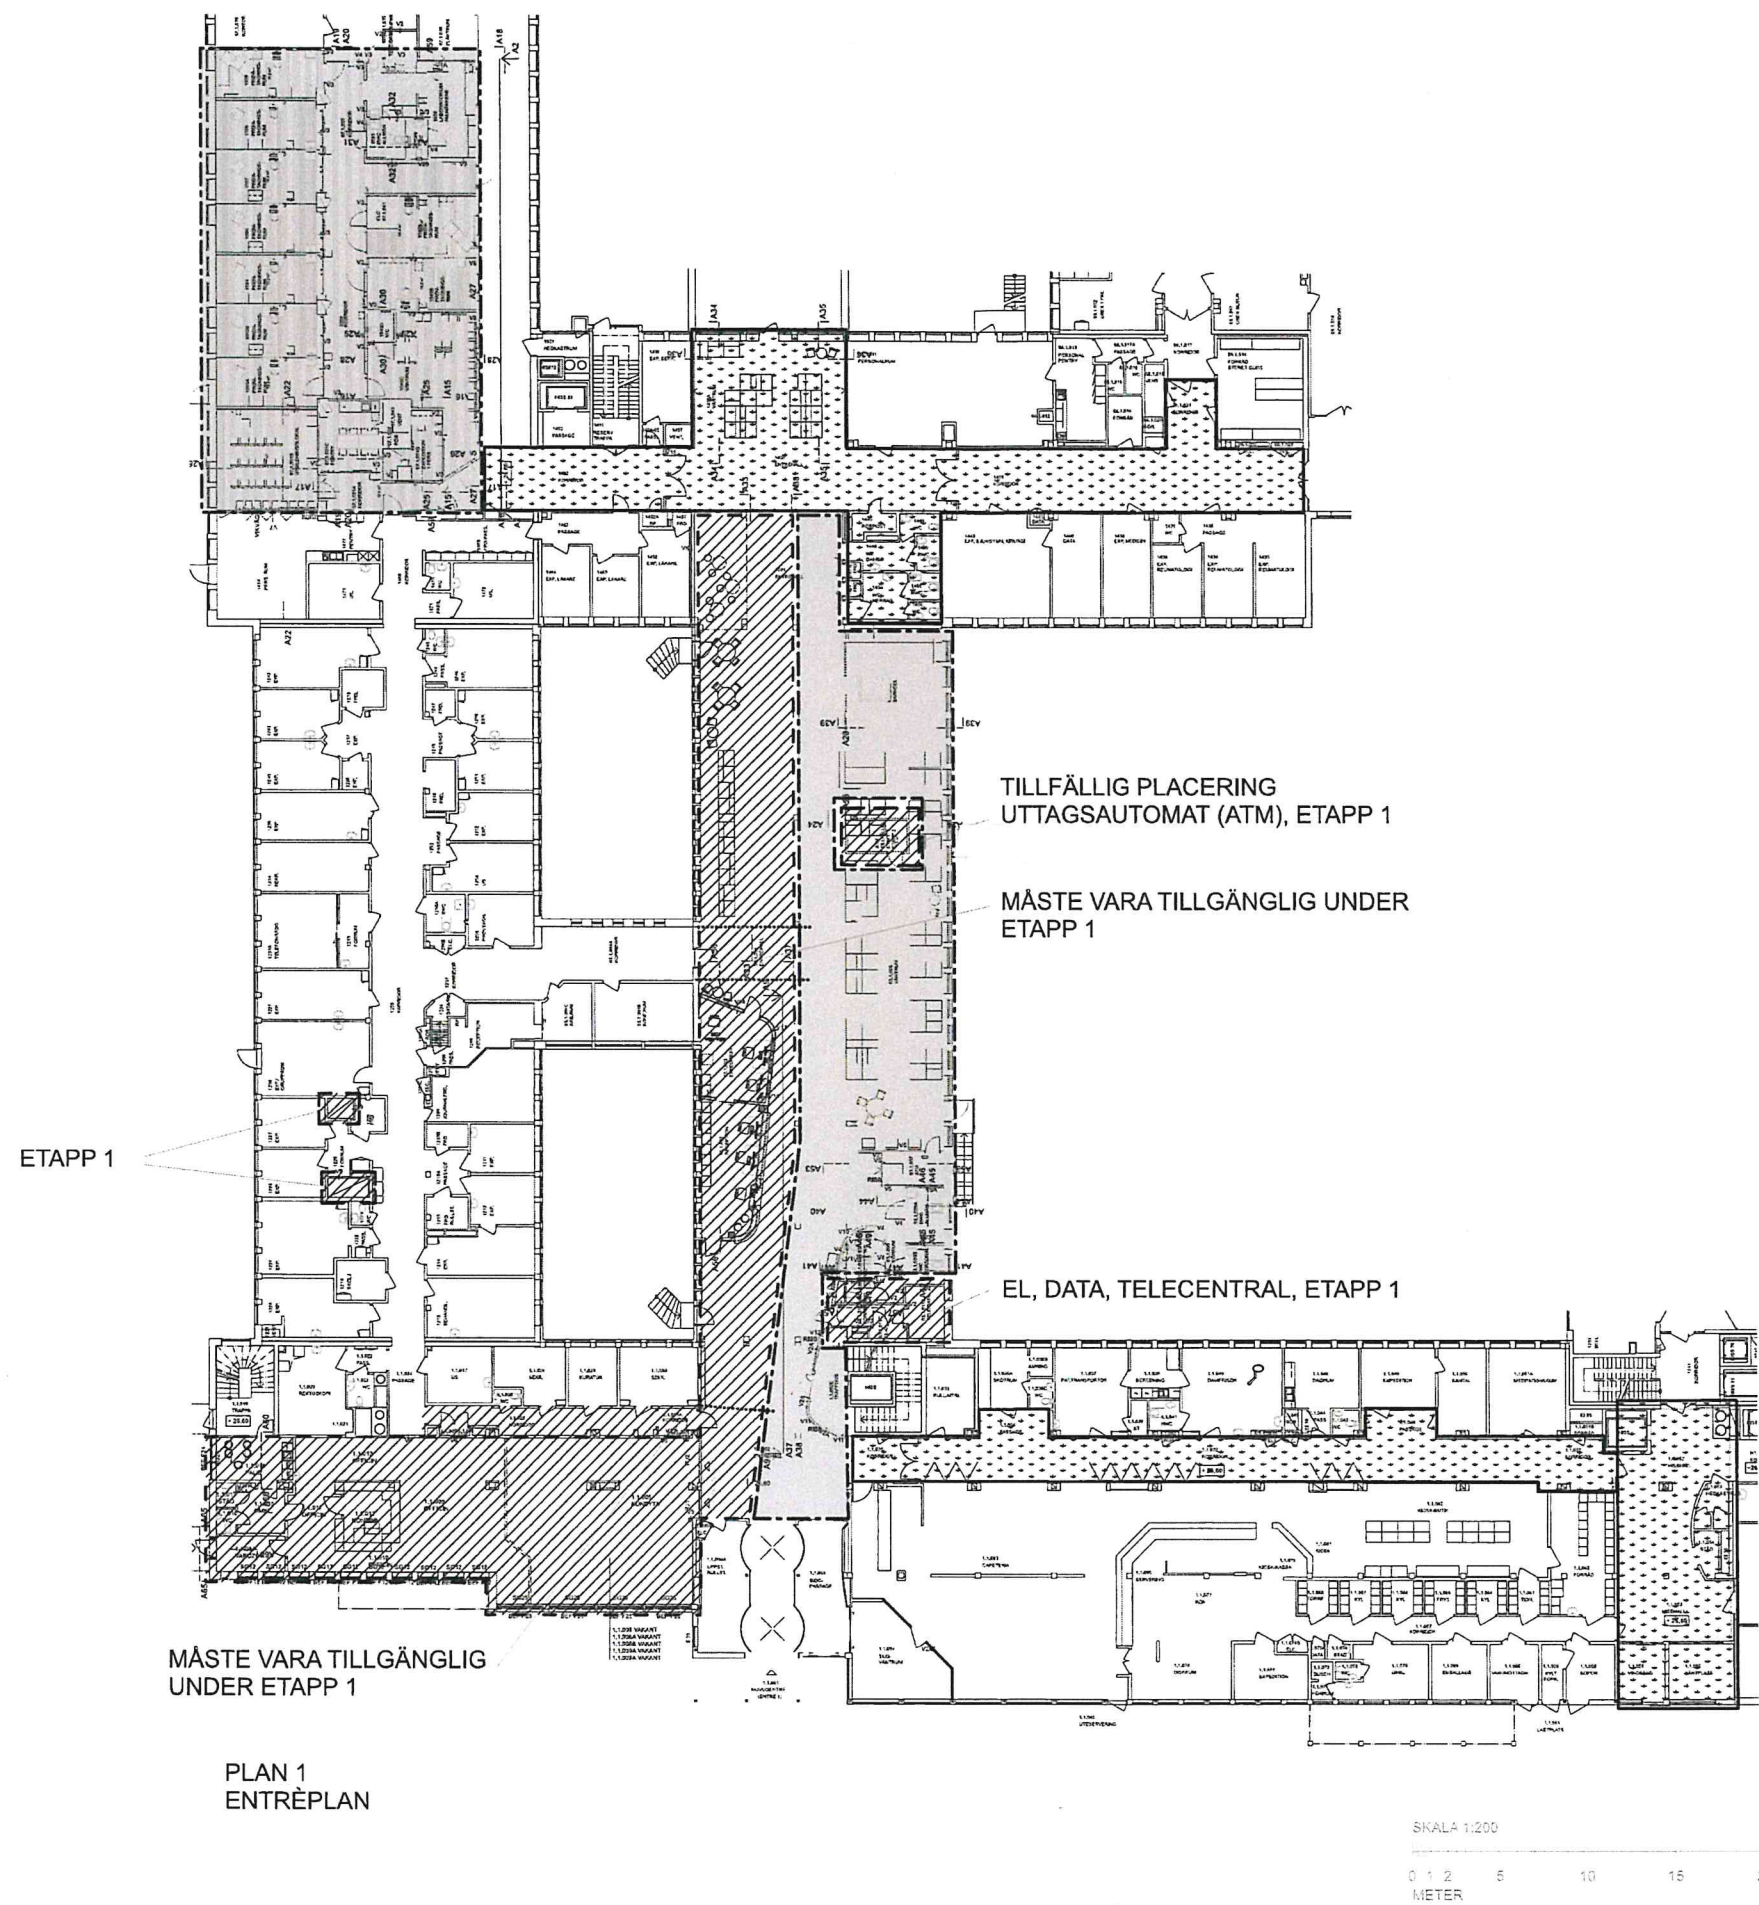

NO	AVT	KONTROLLERAD	REVIS	AVT
GRANSKNINGSHANDLING				
REGIONSFÄSTIGHETERPROJEKT				
VÄSTMANLANDS SJUKHUS 701 85 VÄSTERÅS				
TEL 021-17 30 00				
A	☒	MAF Arkitektkontor AB	tel. 08 544 77 07	
L	☐			
K	☐	Kadestjöte Ingenjörskontor AB	tel. 021 15 58 00	
V	☐	Kadestjöte Ingenjörskontor AB	tel. 021 15 58 00	
E	☐	AF	tel. 010 595 00 00	
SP	☐	Siwoco systems AB	tel. 010 916 84 09	
B	☐	Fire and Risk Engineering AB	tel. 021 462 02 20	
SA	☐	Ramboll Sweden AB	tel. 010 815 00 00	
LINDA BERGMAN				
2018-03-02				
LAKAREN 31, VÄSTERÅS - OMBYGGNAD HUVUDENTRÉ -				
ETAPPINDELNING PLAN 1, ENTRÉ				
01_030-030-001				